

Caleb Gruber

Lighting Design Portfolio

Lighting Designer & Electrician

Email: cgruber612@gmail.com

Mobile: (908) 873-2131



Portfolio Overview

Theatrical Lighting

- *Finding Nemo Jr.* (Lighting Designer)
- *Game of Tiaras* (Assistant Designer)
- *The Addams Family* (Assistant Designer)
- *Romeo & Juliet* (Assistant Designer)
- *The Drowsy Chaperone* (Associate Designer)

Paperwork

- *The Addams Family* (Light Plot)
- SPFHS Repertory Theatre (Light Plot / LW Paperwork)

Workshops / Other

- Studio School of Design Summer Workshop (Student)
- Jason Kravits: OFF the TOP! (Joe's Pub, Shadow Opportunity)
- Lightboxes Construction (TAP)
- Mr. Spiffy High

Personal Projects

- Halloween Lighting
- SPFHS House Lights
- Logos and Graphic Designs
- Art Projects

Finding Nemo Jr.

Terrill Middle School



Finding Nemo Jr.

Terrill Middle School



Finding Nemo Jr.

Terrill Middle School



Game of Tiaras

SPFHS Reparatory Theatre



Game of Tiaras

SPFHS Reparatory Theatre | LD: Christian Confalone



The Drowsy Chaperone | Cold Feet

SPFHS Reparatory Theatre



Romeo & Juliet

SPFHS Reparatory Theatre | LD: Christian Confalone



The Addams Family

SPFHS Reparatory Theatre | LD: Christian Confalone



The Addams Family

SPFHS Reparatory Theatre | LD: Christian Confalone



Studio School of Design Summer Workshop



Lightbox Construction

Theatrical Artists Prep




Mr. Spiffy High

Scotch Plains - Fanwood High School



Repertory Plot

Scotch Plains - Fanwood High School

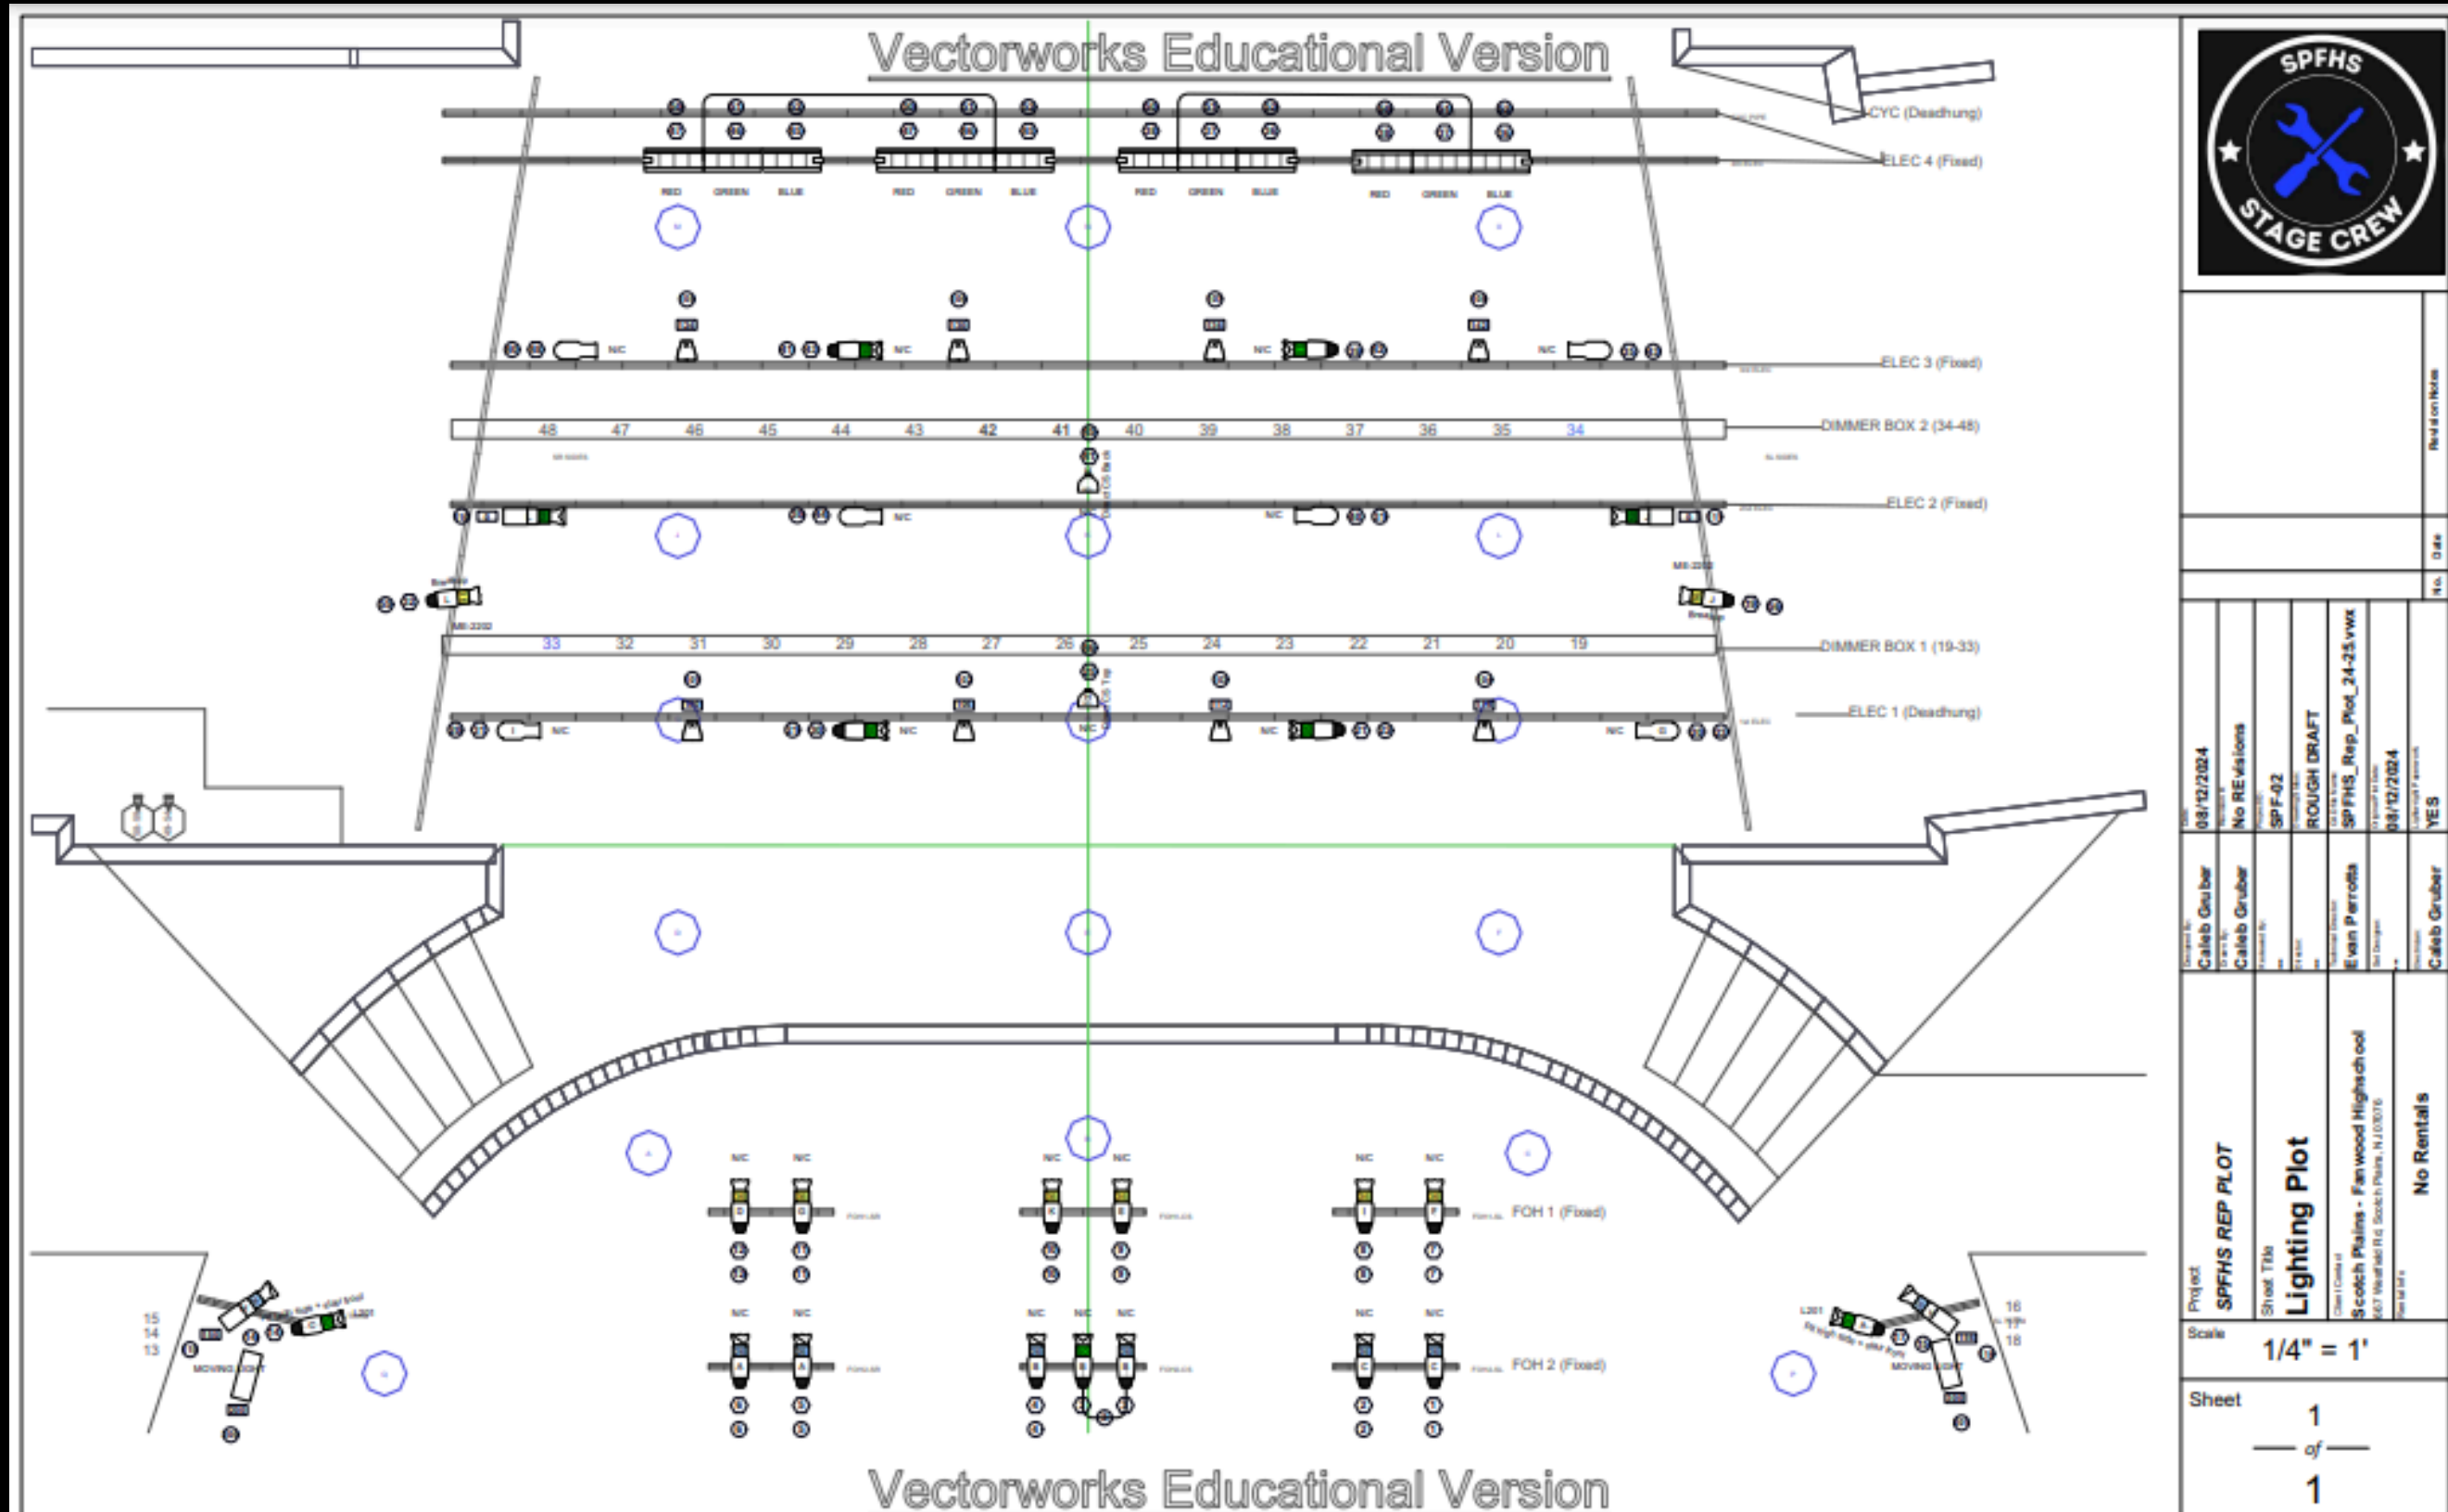

Project	SPFHS REP PLOT
Sheet Title	Lighting Plot
Client/Owner	Scotch Plains - Fanwood High School
Project No.	107 Westfield Rd. Scotch Plains, NJ 07076
Scale	1/4" = 1'
Sheet	1 of 1

Project No.	08/12/2024
Author	Caleb Gruber
Checked By	Caleb Gruber
Project Name	SPFHS REP PLOT
Project Path	SPFHS_Rep_Plot_24-25.vwx
Project Date	08/12/2024
Project Location	Scotch Plains, NJ
Project Status	YES

Project	SPFHS REP PLOT
Sheet Title	Lighting Plot
Client/Owner	Scotch Plains - Fanwood High School
Project No.	107 Westfield Rd. Scotch Plains, NJ 07076
Scale	1/4" = 1'
Sheet	1 of 1
Project Status	No Rentals

More Paperwork and Plots

[Click for updated
paperwork](#)

Repertory Paperwork

Lightwright 6

Channel Hookup SPFHS REP PLOT

Page 1 of 3
8/20/2024
SPFHS_Rep_24.lw6

Channel	Position	U#	Instrument Type & Accessory & Load	Purpose	Clr & Gbo
(1)	FOH2-SL	19	ETC Source 4 26deg 750W 750w		<input type="checkbox"/> N/C
(2)	FOH2-SL	20	ETC Source 4 26deg 750W 750w		<input type="checkbox"/> N/C
(3)	FOH2-CS	14	ETC Source 4 50deg 750 750w		<input type="checkbox"/> N/C
	"	15	ETC Source 4 26deg 750W 750w	"	
(4)	FOH2-CS	16	ETC Source 4 26deg 750W 750w		<input type="checkbox"/> N/C
(5)	FOH2-SR	17	ETC Source 4 26deg 750W 750w		<input type="checkbox"/> N/C
(6)	FOH2-SR	18	ETC Source 4 26deg 750W 750w		<input type="checkbox"/> N/C
(7)	FOH1-SL	5	ETC Source 4 36deg 750W 750w		<input type="checkbox"/> N/C
(8)	FOH1-SL	6	ETC Source 4 36deg 750W 750w		<input type="checkbox"/> N/C
(9)	FOH1-CS	3	ETC Source 4 36deg 750W 750w		<input type="checkbox"/> N/C
(10)	FOH1-CS	4	ETC Source 4 36deg 750W 750w		<input type="checkbox"/> N/C
(11)	FOH1-SR	1	ETC Source 4 36deg 750W 750w		<input type="checkbox"/> N/C
(12)	FOH1-SR	2	ETC Source 4 36deg 750W 750w		<input type="checkbox"/> N/C
(14)	SR TORM	12	ETC Source 4 50deg 750 750w	Pit high side + stair front	<input checked="" type="checkbox"/> L201
(15)	SL Torm	13	ETC Source 4 50deg 750 750w	Pit high side + stair front	<input checked="" type="checkbox"/> L201
(20)	1st ELEC	9	Alt 360Q 6x9 750w		<input type="checkbox"/> N/C
(21)	1st ELEC	3	ETC Source 4 50deg 750 750w		<input type="checkbox"/> N/C
(22)	1st ELEC	4	ETC Source 4 50deg 750 750w		<input type="checkbox"/> N/C
(23)	1st ELEC	6	Alt 360Q 6x9 750w		<input type="checkbox"/> N/C
(30)	2nd ELEC	1	Alt 360Q 6x9+Attch C-Clamp 750w		<input type="checkbox"/> N/C
(31)	2nd ELEC	2	Alt 360Q 6x9+Attch C-Clamp 750w		<input type="checkbox"/> N/C
(40)	3rd ELEC	11	Alt 360Q 6x9 750w		<input type="checkbox"/> N/C
(41)	3rd ELEC	5	ETC Source 4 50deg 750 750w		<input type="checkbox"/> N/C
(42)	3rd ELEC	6	ETC Source 4 50deg 750 750w		<input type="checkbox"/> N/C
(43)	3rd ELEC	10	Alt 360Q 6x9 750w		<input type="checkbox"/> N/C

Instrument Schedule SPFHS REP PLOT

Page 1 of 4
8/20/2024
SPFHS_Rep_24.lw6

2nd ELEC


U#	Instrument Type & Accessory	Load	Purpose	Clr & Gbo	Chan	Addr	Dim
1	Alt 360Q 6x9+Attch C-Clamp	750w		<input type="checkbox"/> N/C	(30)		44
1	ETC ColorSource Spot 50deg+ Atch C-Clamp	160w			(111)		
2	Alt 360Q 6x9+Attch C-Clamp	750w		<input type="checkbox"/> N/C	(31)		40
2	ETC ColorSource Spot 50deg+ Atch C-Clamp	160w			(110)		
PR1	ETC Source 4 PAR WFL 750	750w	Direct CS Back	<input type="checkbox"/> N/C	(45)		41

SR SIDES

U#	Instrument Type & Accessory	Load	Purpose	Clr & Gbo	Chan	Addr	Dim
8	ETC Source 4 36deg 750W	750w	Breakup	<input type="checkbox"/> N/C, T.ME-2202	(55)		32

SL SIDES

U#	Instrument Type & Accessory	Load	Purpose	Clr & Gbo	Chan	Addr	Dim
7	ETC Source 4 36deg 750W	750w	Breakup	<input type="checkbox"/> N/C, T.ME-2202	(56)		19

SL SIDES	ADDRESS:	CHANNEL:		<input type="checkbox"/> N/C
	DIMMER:	(56)		
	FOCUS POINT:	SPFHS REP PLOT		UNIT #:
		Breakup		7
ETC Source 4 36deg 750W				

Halloween Lighting



Dimmable House Light System


SPFHS Theatre



Logos & Graphic Designs



CalebGruber.LD

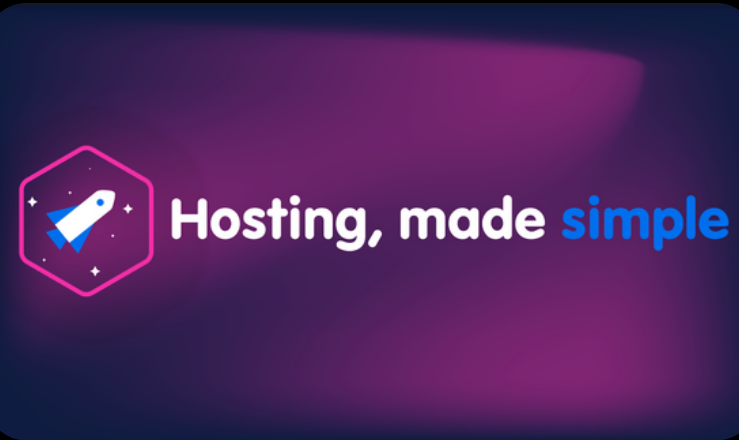

CG.LD



Art Projects



Thank you!



Website: <https://calebgruber.me>

Jason Kravits: OFF the TOP! | Joes Pub