

Caleb Gruber

Lighting Design Portfolio

Lighting Designer & Electrician

Email: cgruber612@gmail.com

Mobile: (908) 873-2131



Portfolio Overview

Theatrical Lighting

- *Finding Nemo Jr.* (Lighting Designer)
- *Game of Tiaras* (Assistant Designer)
- *The Addams Family* (Assistant Designer)
- *Romeo & Juliet* (Assistant Designer)
- *The Drowsy Chaperone* (Associate Designer)

Paperwork

- *The Addams Family* (Light Plot)
- SPFHS Repertory Theatre (Light Plot / LW Paperwork)

Workshops / Other

- Studio School of Design Summer Workshop (Student)
- Jason Kravits: OFF the TOP! (Joe's Pub, Shadow Opportunity)
- Lightboxes Construction (TAP)
- Mr. Spiffy High

Personal Projects

- Halloween Lighting
- SPFHS House Lights
- Logos and Graphic Designs
- Art Projects

Finding Nemo Jr.

Terrill Middle School



Finding Nemo Jr.

Terrill Middle School




Finding Nemo Jr.

Terrill Middle School



Game of Tiaras

SPFHS Reparatory Theatre

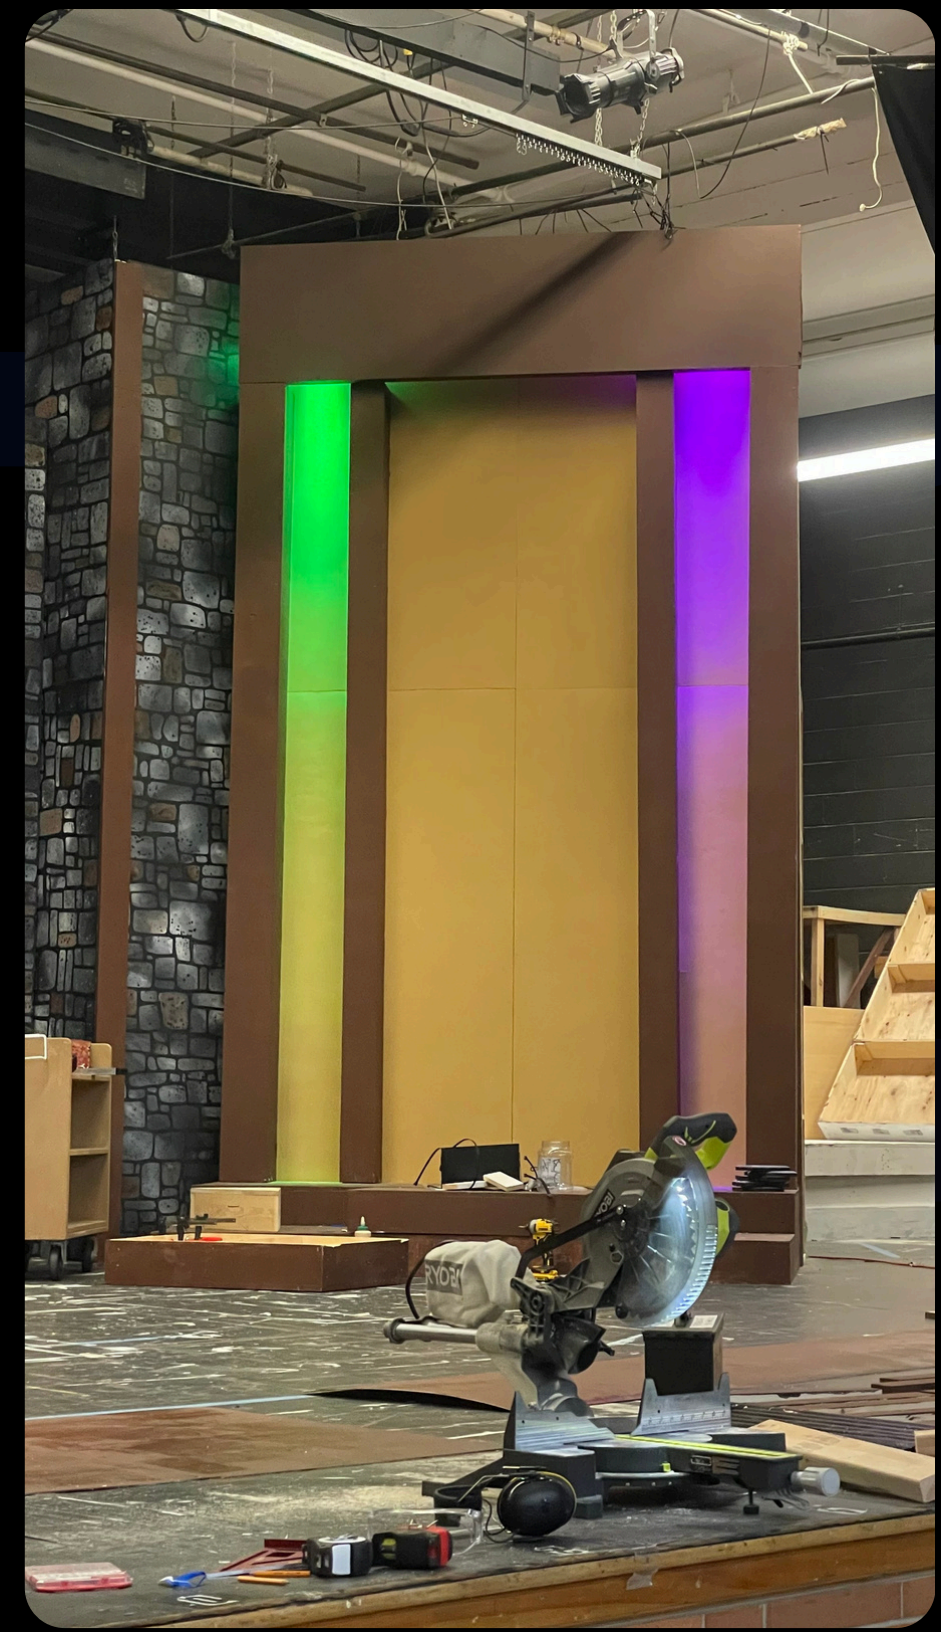

The Drowsy Chaperone | Cold Feet

SPFHS Reparatory Theatre



Romeo & Juliet

SPFHS Reparatory Theatre | LD: Christian Confalone



The Addams Family

SPFHS Reparatory Theatre | LD: Christian Confalone



The Addams Family

SPFHS Reparatory Theatre | LD: Christian Confalone



Game of Tiaras

SPFHS Reparatory Theatre | LD: Christian Confalone



Studio School of Design Summer Workshop



Lightbox Construction

Theatrical Artists Prep




Mr. Spiffy High

Scotch Plains - Fanwood High School




The Addams Family Light Plot

SPFHS Repertory Theatre

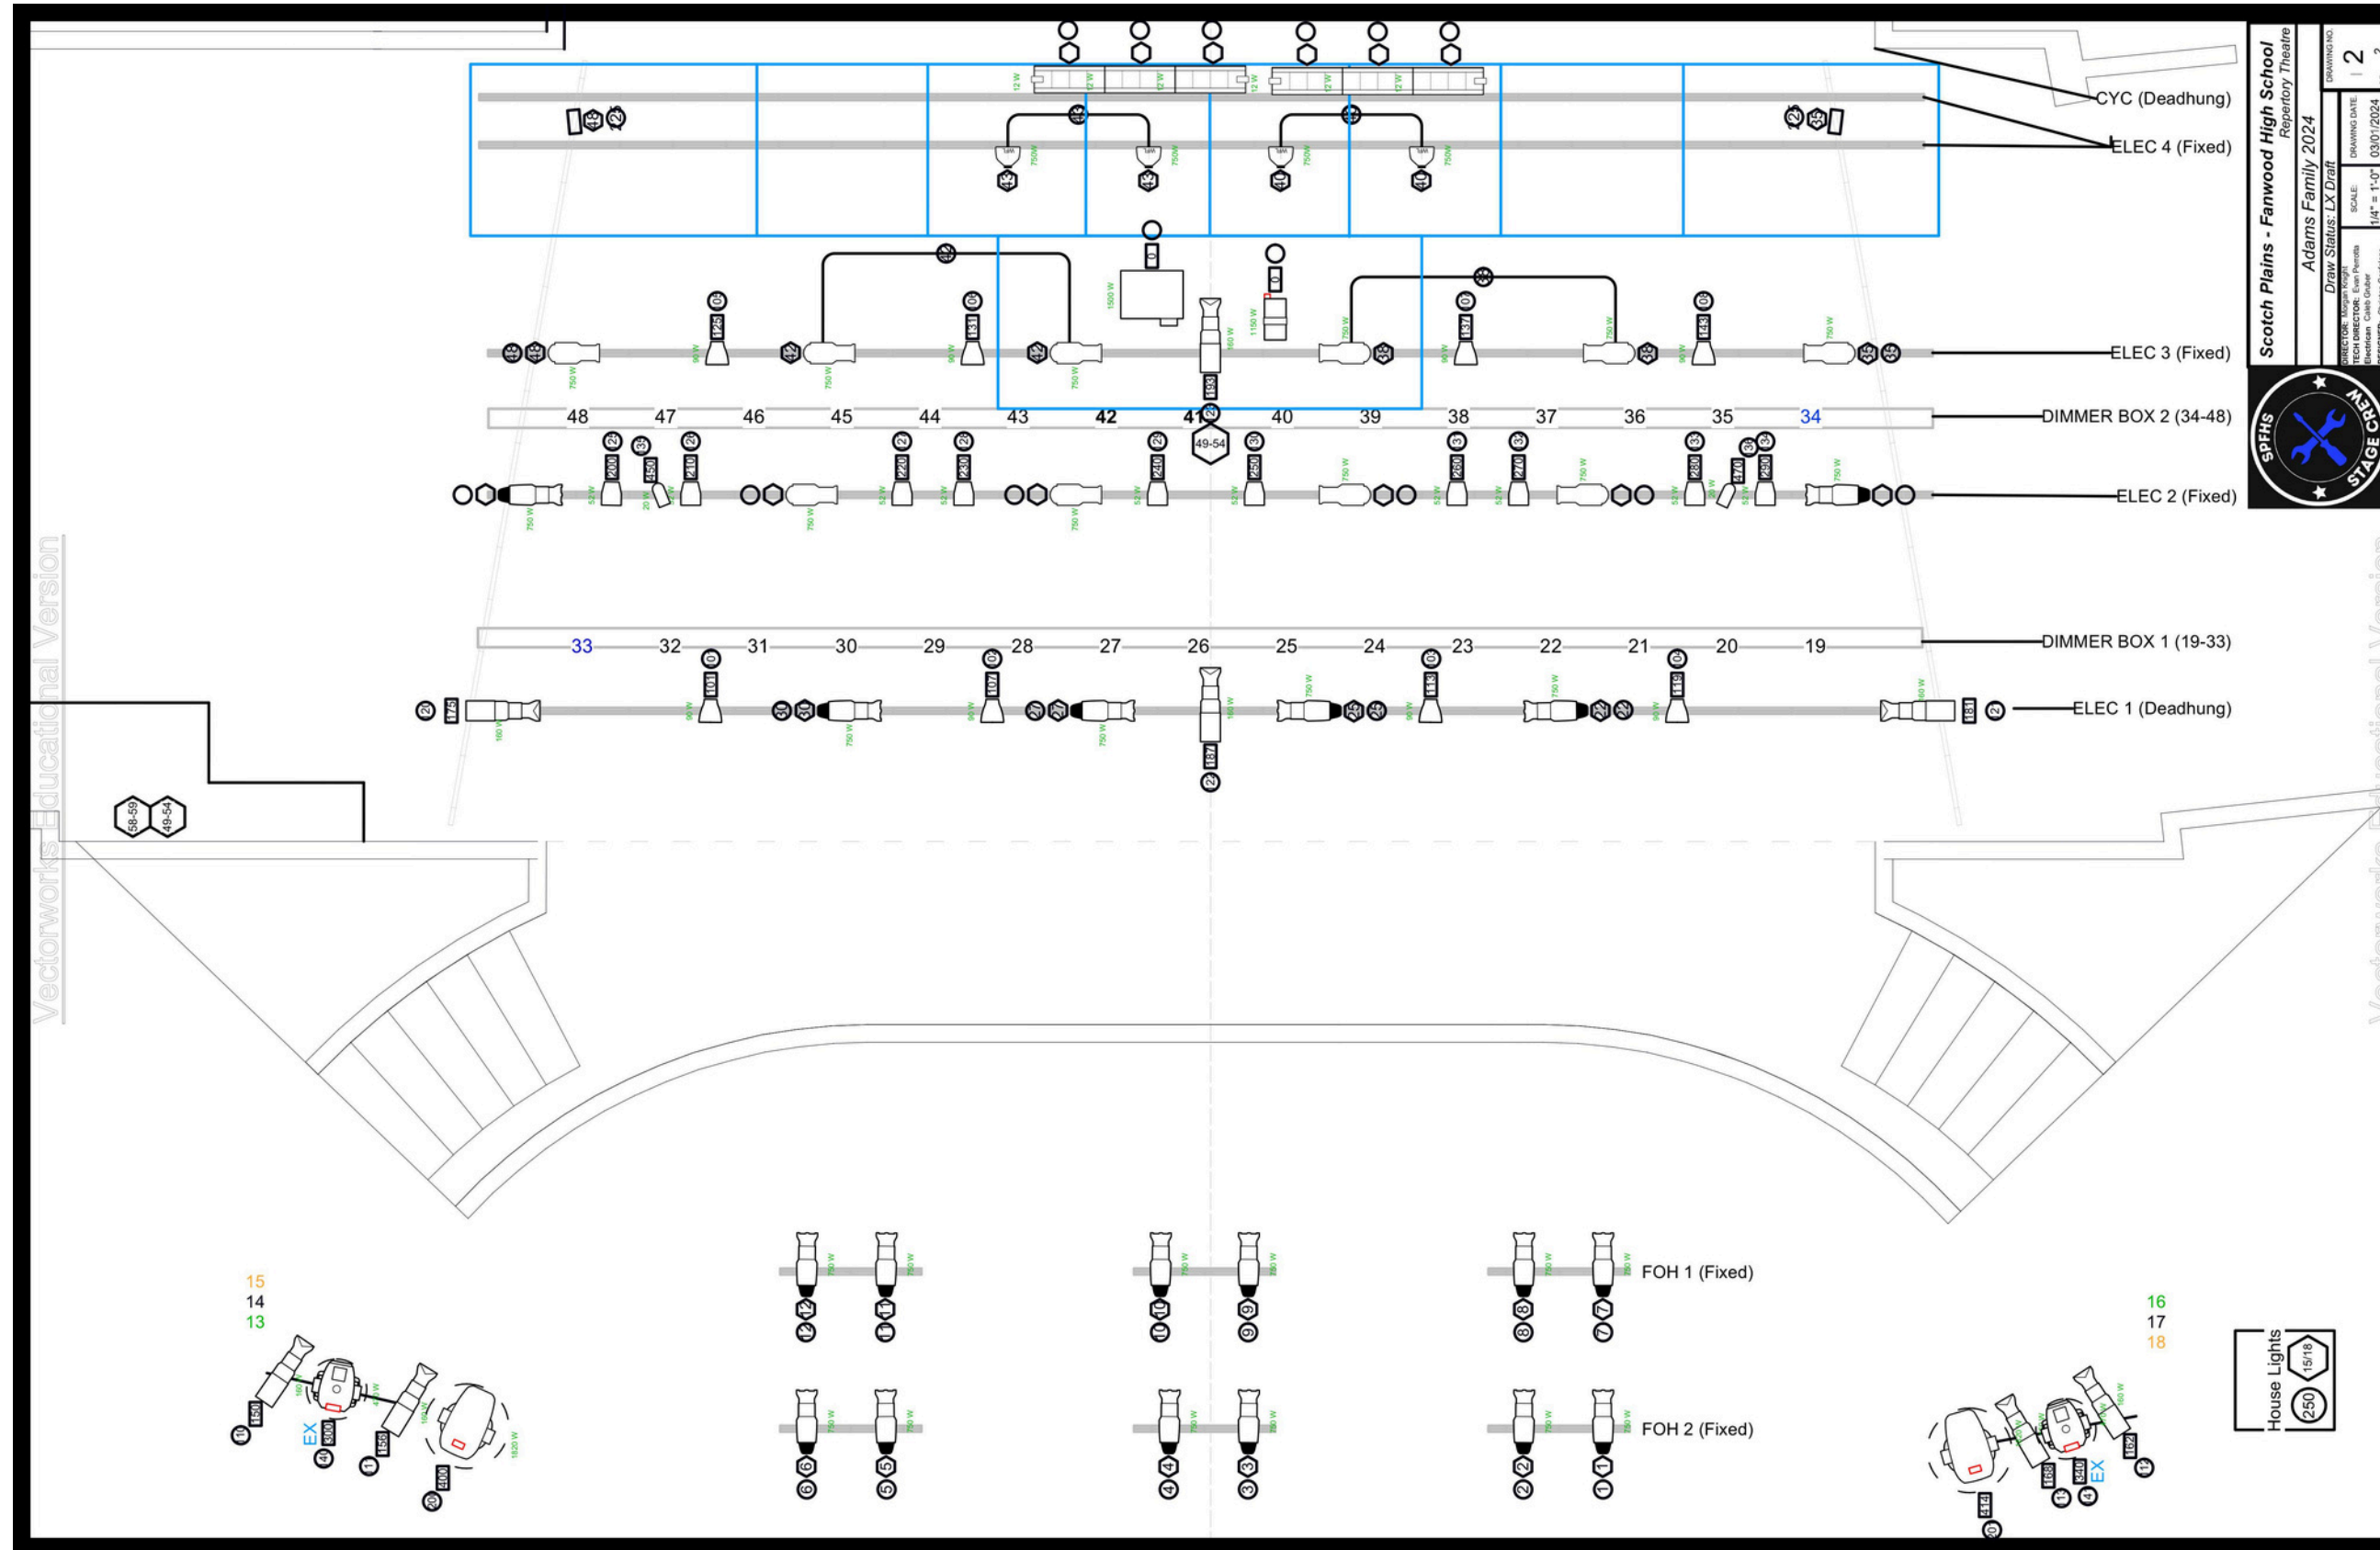

Repertory Plot

Scotch Plains - Fanwood High School

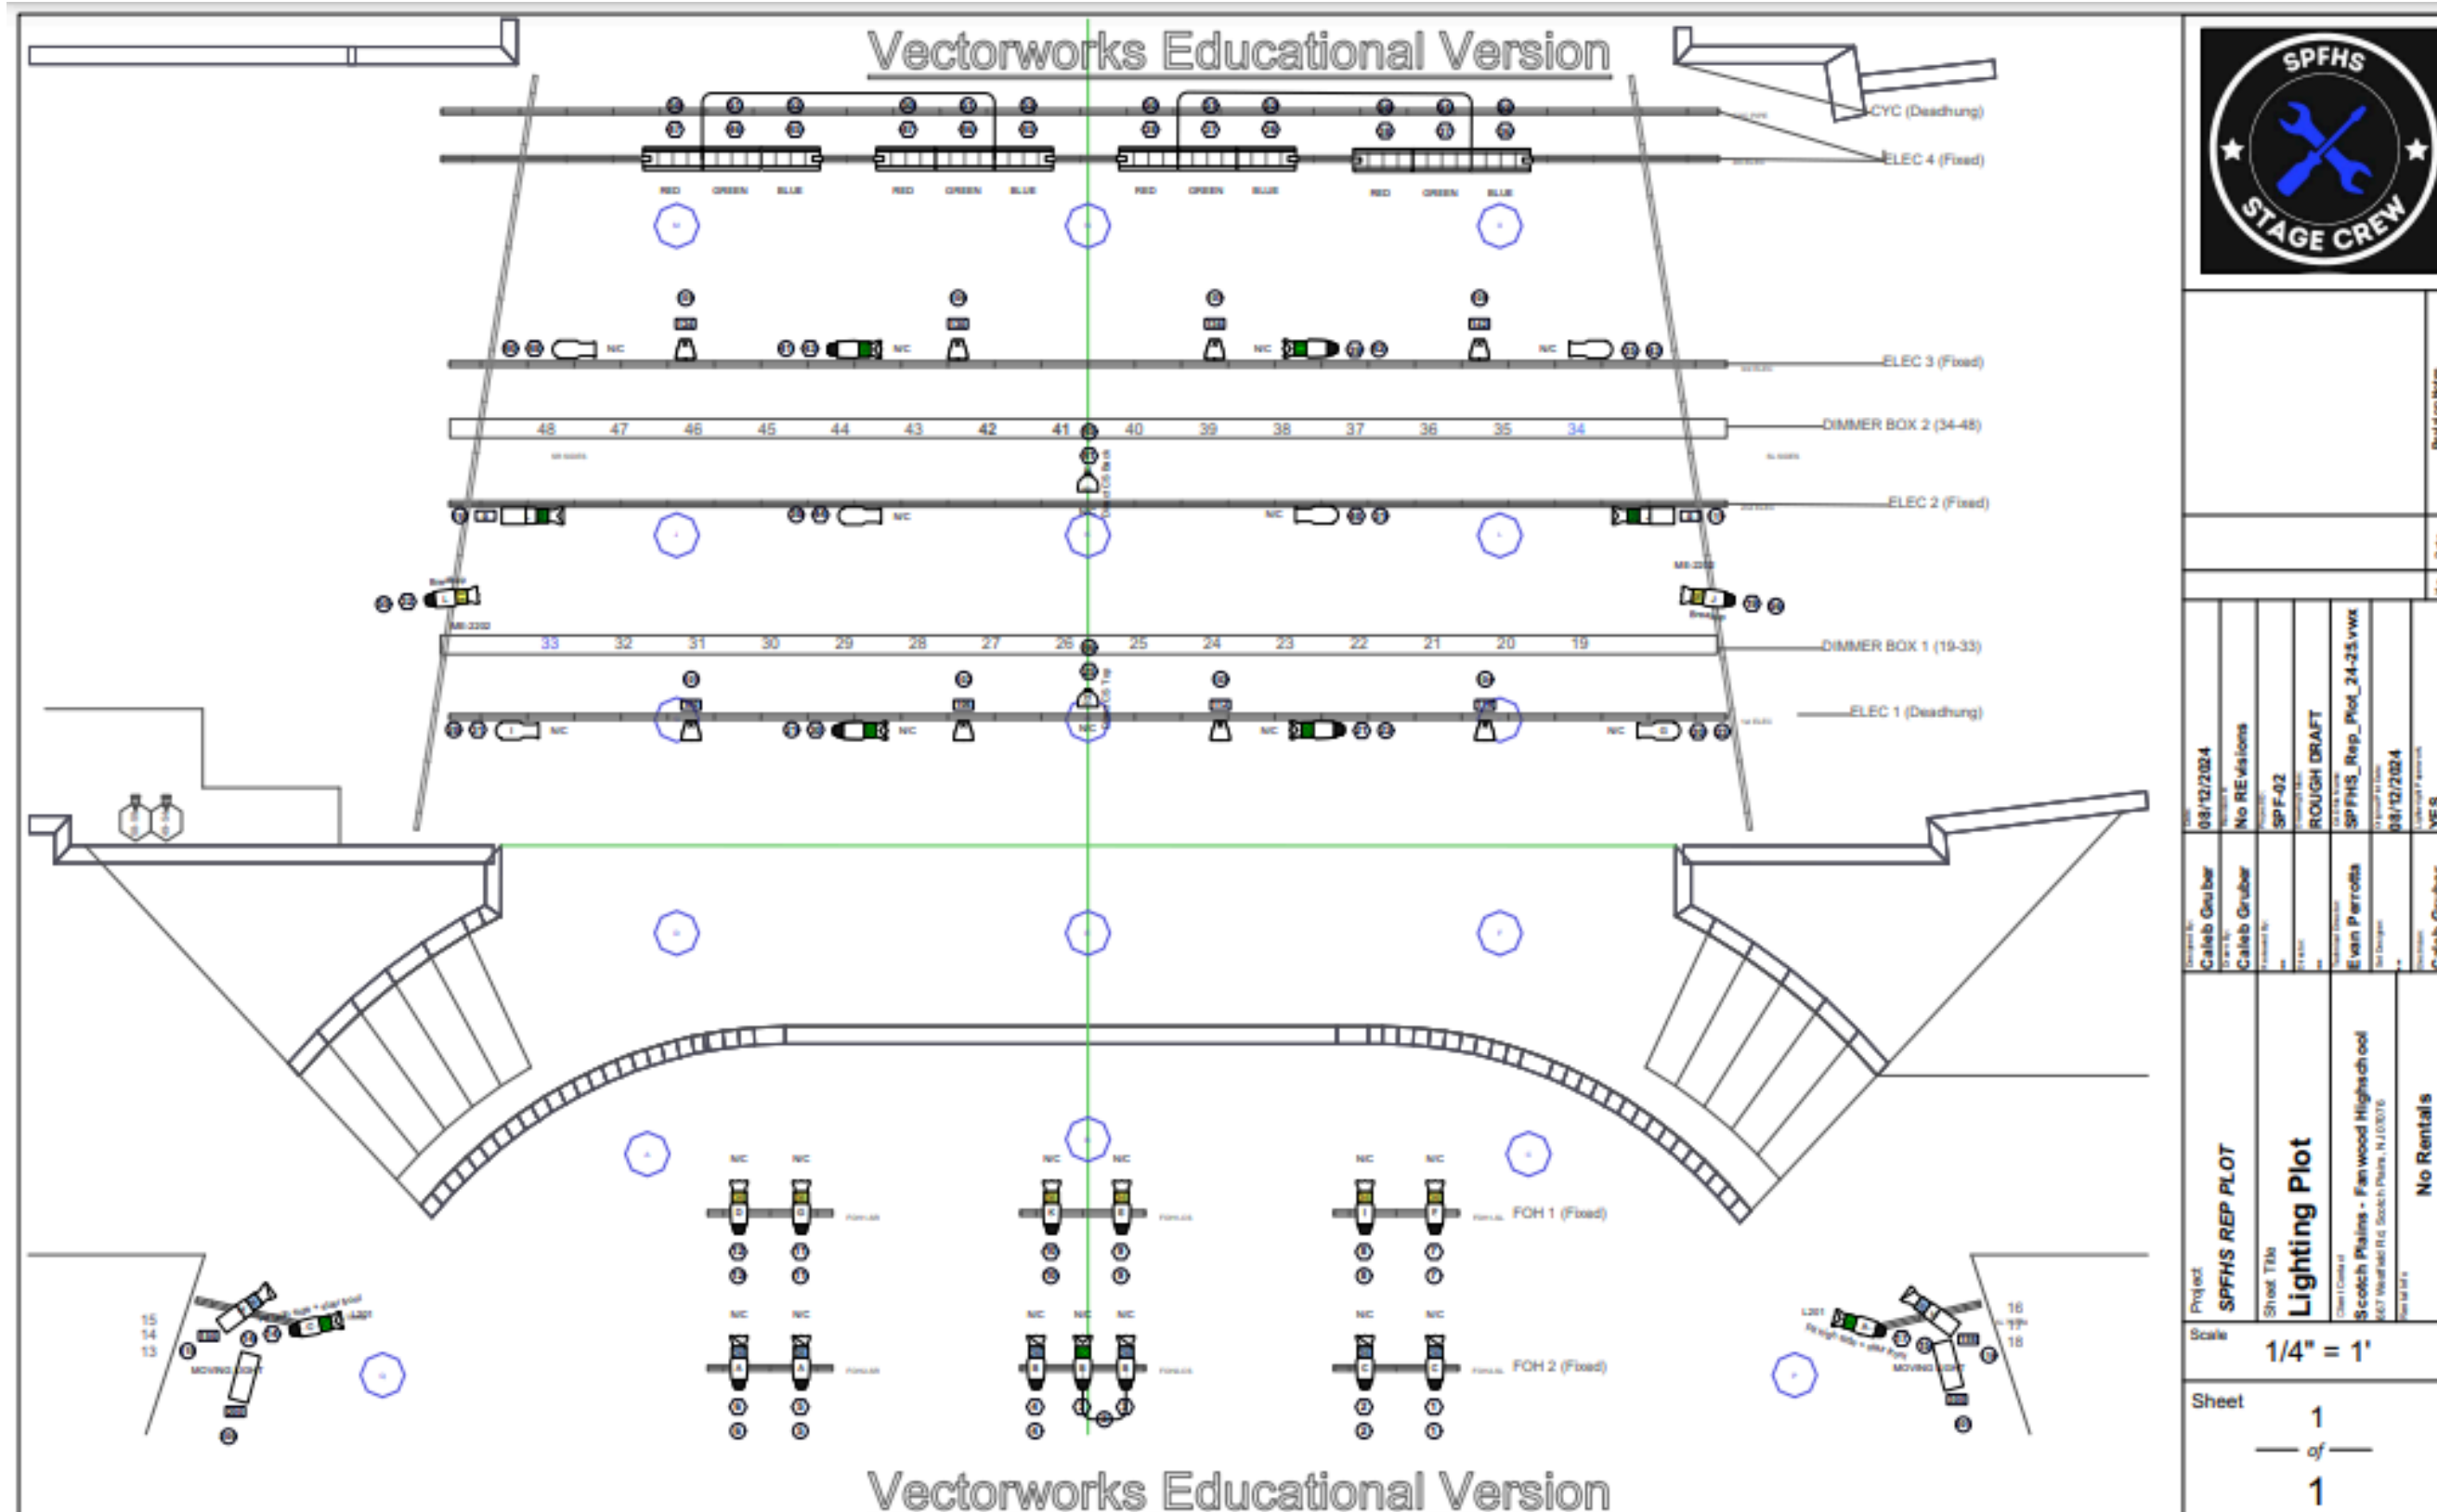

Project	SPFHS REP PLOT
Sheet Title	Lighting Plot
Client/Owner	Scotch Plains - Fanwood High School 607 Westfield Rd. Scotch Plains, NJ 07076
Scale	1/4" = 1'
Sheet	1 of 1
Project No.	08/12/2024
Revision	No REVISIONS
Author	SPF-02
Project Name	ROUGH DRAFT
Project Location	SPFHS_Rep_Plot_24-25.vwx
Project Manager	Evan Perrotta
Project Date	08/12/2024
Project Status	YES

Author	Caleb Gruber
Project No.	08/12/2024
Revision	No REVISIONS
Author	SPF-02
Project Name	ROUGH DRAFT
Project Location	SPFHS_Rep_Plot_24-25.vwx
Project Manager	Evan Perrotta
Project Date	08/12/2024
Project Status	YES

Project	SPFHS REP PLOT
Sheet Title	Lighting Plot
Client/Owner	Scotch Plains - Fanwood High School 607 Westfield Rd. Scotch Plains, NJ 07076
Scale	1/4" = 1'
Sheet	1 of 1
Project No.	08/12/2024
Revision	No REVISIONS
Author	SPF-02
Project Name	ROUGH DRAFT
Project Location	SPFHS_Rep_Plot_24-25.vwx
Project Manager	Evan Perrotta
Project Date	08/12/2024
Project Status	YES

Project	SPFHS REP PLOT
Sheet Title	Lighting Plot
Client/Owner	Scotch Plains - Fanwood High School 607 Westfield Rd. Scotch Plains, NJ 07076
Scale	1/4" = 1'
Sheet	1 of 1
Project No.	08/12/2024
Revision	No REVISIONS
Author	SPF-02
Project Name	ROUGH DRAFT
Project Location	SPFHS_Rep_Plot_24-25.vwx
Project Manager	Evan Perrotta
Project Date	08/12/2024
Project Status	YES

Repertory Paperwork

Lightwright 6

Channel Hookup SPFHS REP PLOT

Page 1 of 3
8/20/2024
SPFHS_Rep_24.lw6

Channel	Position	U#	Instrument Type & Accessory & Load	Purpose	Clr & Gbo
(1)	FOH2-SL	19	ETC Source 4 26deg 750W 750w		<input type="checkbox"/> N/C
(2)	FOH2-SL	20	ETC Source 4 26deg 750W 750w		<input type="checkbox"/> N/C
(3)	FOH2-CS	14	ETC Source 4 50deg 750 750w		<input type="checkbox"/> N/C
	"	15	ETC Source 4 26deg 750W 750w	"	
(4)	FOH2-CS	16	ETC Source 4 26deg 750W 750w		<input type="checkbox"/> N/C
(5)	FOH2-SR	17	ETC Source 4 26deg 750W 750w		<input type="checkbox"/> N/C
(6)	FOH2-SR	18	ETC Source 4 26deg 750W 750w		<input type="checkbox"/> N/C
(7)	FOH1-SL	5	ETC Source 4 36deg 750W 750w		<input type="checkbox"/> N/C
(8)	FOH1-SL	6	ETC Source 4 36deg 750W 750w		<input type="checkbox"/> N/C
(9)	FOH1-CS	3	ETC Source 4 36deg 750W 750w		<input type="checkbox"/> N/C
(10)	FOH1-CS	4	ETC Source 4 36deg 750W 750w		<input type="checkbox"/> N/C
(11)	FOH1-SR	1	ETC Source 4 36deg 750W 750w		<input type="checkbox"/> N/C
(12)	FOH1-SR	2	ETC Source 4 36deg 750W 750w		<input type="checkbox"/> N/C
(14)	SR TORM	12	ETC Source 4 50deg 750 750w	Pit high side + stair front	<input checked="" type="checkbox"/> L201
(15)	SL Torm	13	ETC Source 4 50deg 750 750w	Pit high side + stair front	<input checked="" type="checkbox"/> L201
(20)	1st ELEC	9	Alt 360Q 6x9 750w		<input type="checkbox"/> N/C
(21)	1st ELEC	3	ETC Source 4 50deg 750 750w		<input type="checkbox"/> N/C
(22)	1st ELEC	4	ETC Source 4 50deg 750 750w		<input type="checkbox"/> N/C
(23)	1st ELEC	6	Alt 360Q 6x9 750w		<input type="checkbox"/> N/C
(30)	2nd ELEC	1	Alt 360Q 6x9+Attch C-Clamp 750w		<input type="checkbox"/> N/C
(31)	2nd ELEC	2	Alt 360Q 6x9+Attch C-Clamp 750w		<input type="checkbox"/> N/C
(40)	3rd ELEC	11	Alt 360Q 6x9 750w		<input type="checkbox"/> N/C
(41)	3rd ELEC	5	ETC Source 4 50deg 750 750w		<input type="checkbox"/> N/C
(42)	3rd ELEC	6	ETC Source 4 50deg 750 750w		<input type="checkbox"/> N/C
(43)	3rd ELEC	10	Alt 360Q 6x9 750w		<input type="checkbox"/> N/C

Instrument Schedule SPFHS REP PLOT

Page 1 of 4
8/20/2024
SPFHS_Rep_24.lw6

2nd ELEC



U#	Instrument Type & Accessory	Load	Purpose	Clr & Gbo	Chan	Addr	Dim
1	Alt 360Q 6x9+Attch C-Clamp	750w		<input type="checkbox"/> N/C	(30)		44
1	ETC ColorSource Spot 50deg+ Atch C-Clamp	160w			(111)		
2	Alt 360Q 6x9+Attch C-Clamp	750w		<input type="checkbox"/> N/C	(31)		40
2	ETC ColorSource Spot 50deg+ Atch C-Clamp	160w			(110)		
PR1	ETC Source 4 PAR WFL 750	750w	Direct CS Back	<input type="checkbox"/> N/C	(45)		41

SR SIDES

U#	Instrument Type & Accessory	Load	Purpose	Clr & Gbo	Chan	Addr	Dim
8	ETC Source 4 36deg 750W	750w	Breakup	<input checked="" type="checkbox"/> N/C, T.ME-2202	(55)		32

SL SIDES

U#	Instrument Type & Accessory	Load	Purpose	Clr & Gbo	Chan	Addr	Dim
7	ETC Source 4 36deg 750W	750w	Breakup	<input checked="" type="checkbox"/> N/C, T.ME-2202	(56)		19

SL SIDES	ADDRESS:	CHANNEL:		
	DIMMER:	(56)		
	FOCUS POINT:	SPFHS REP PLOT		UNIT #:
		Breakup		7
ETC Source 4 36deg 750W				

750w

Halloween Lighting



Dimmable House Light System


SPFHS Theatre



Logos & Graphic Designs



CalebGruber.LD

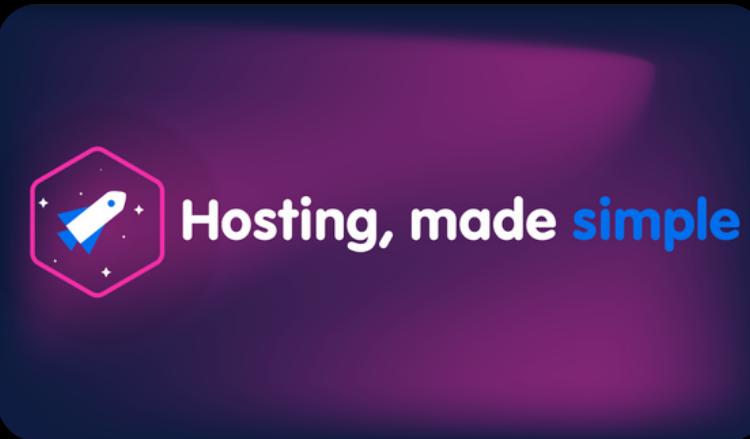

Art Projects



Thank you!



Website: <https://calebgruber.me>

Jason Kravits: OFF the TOP! | Joes Pub