


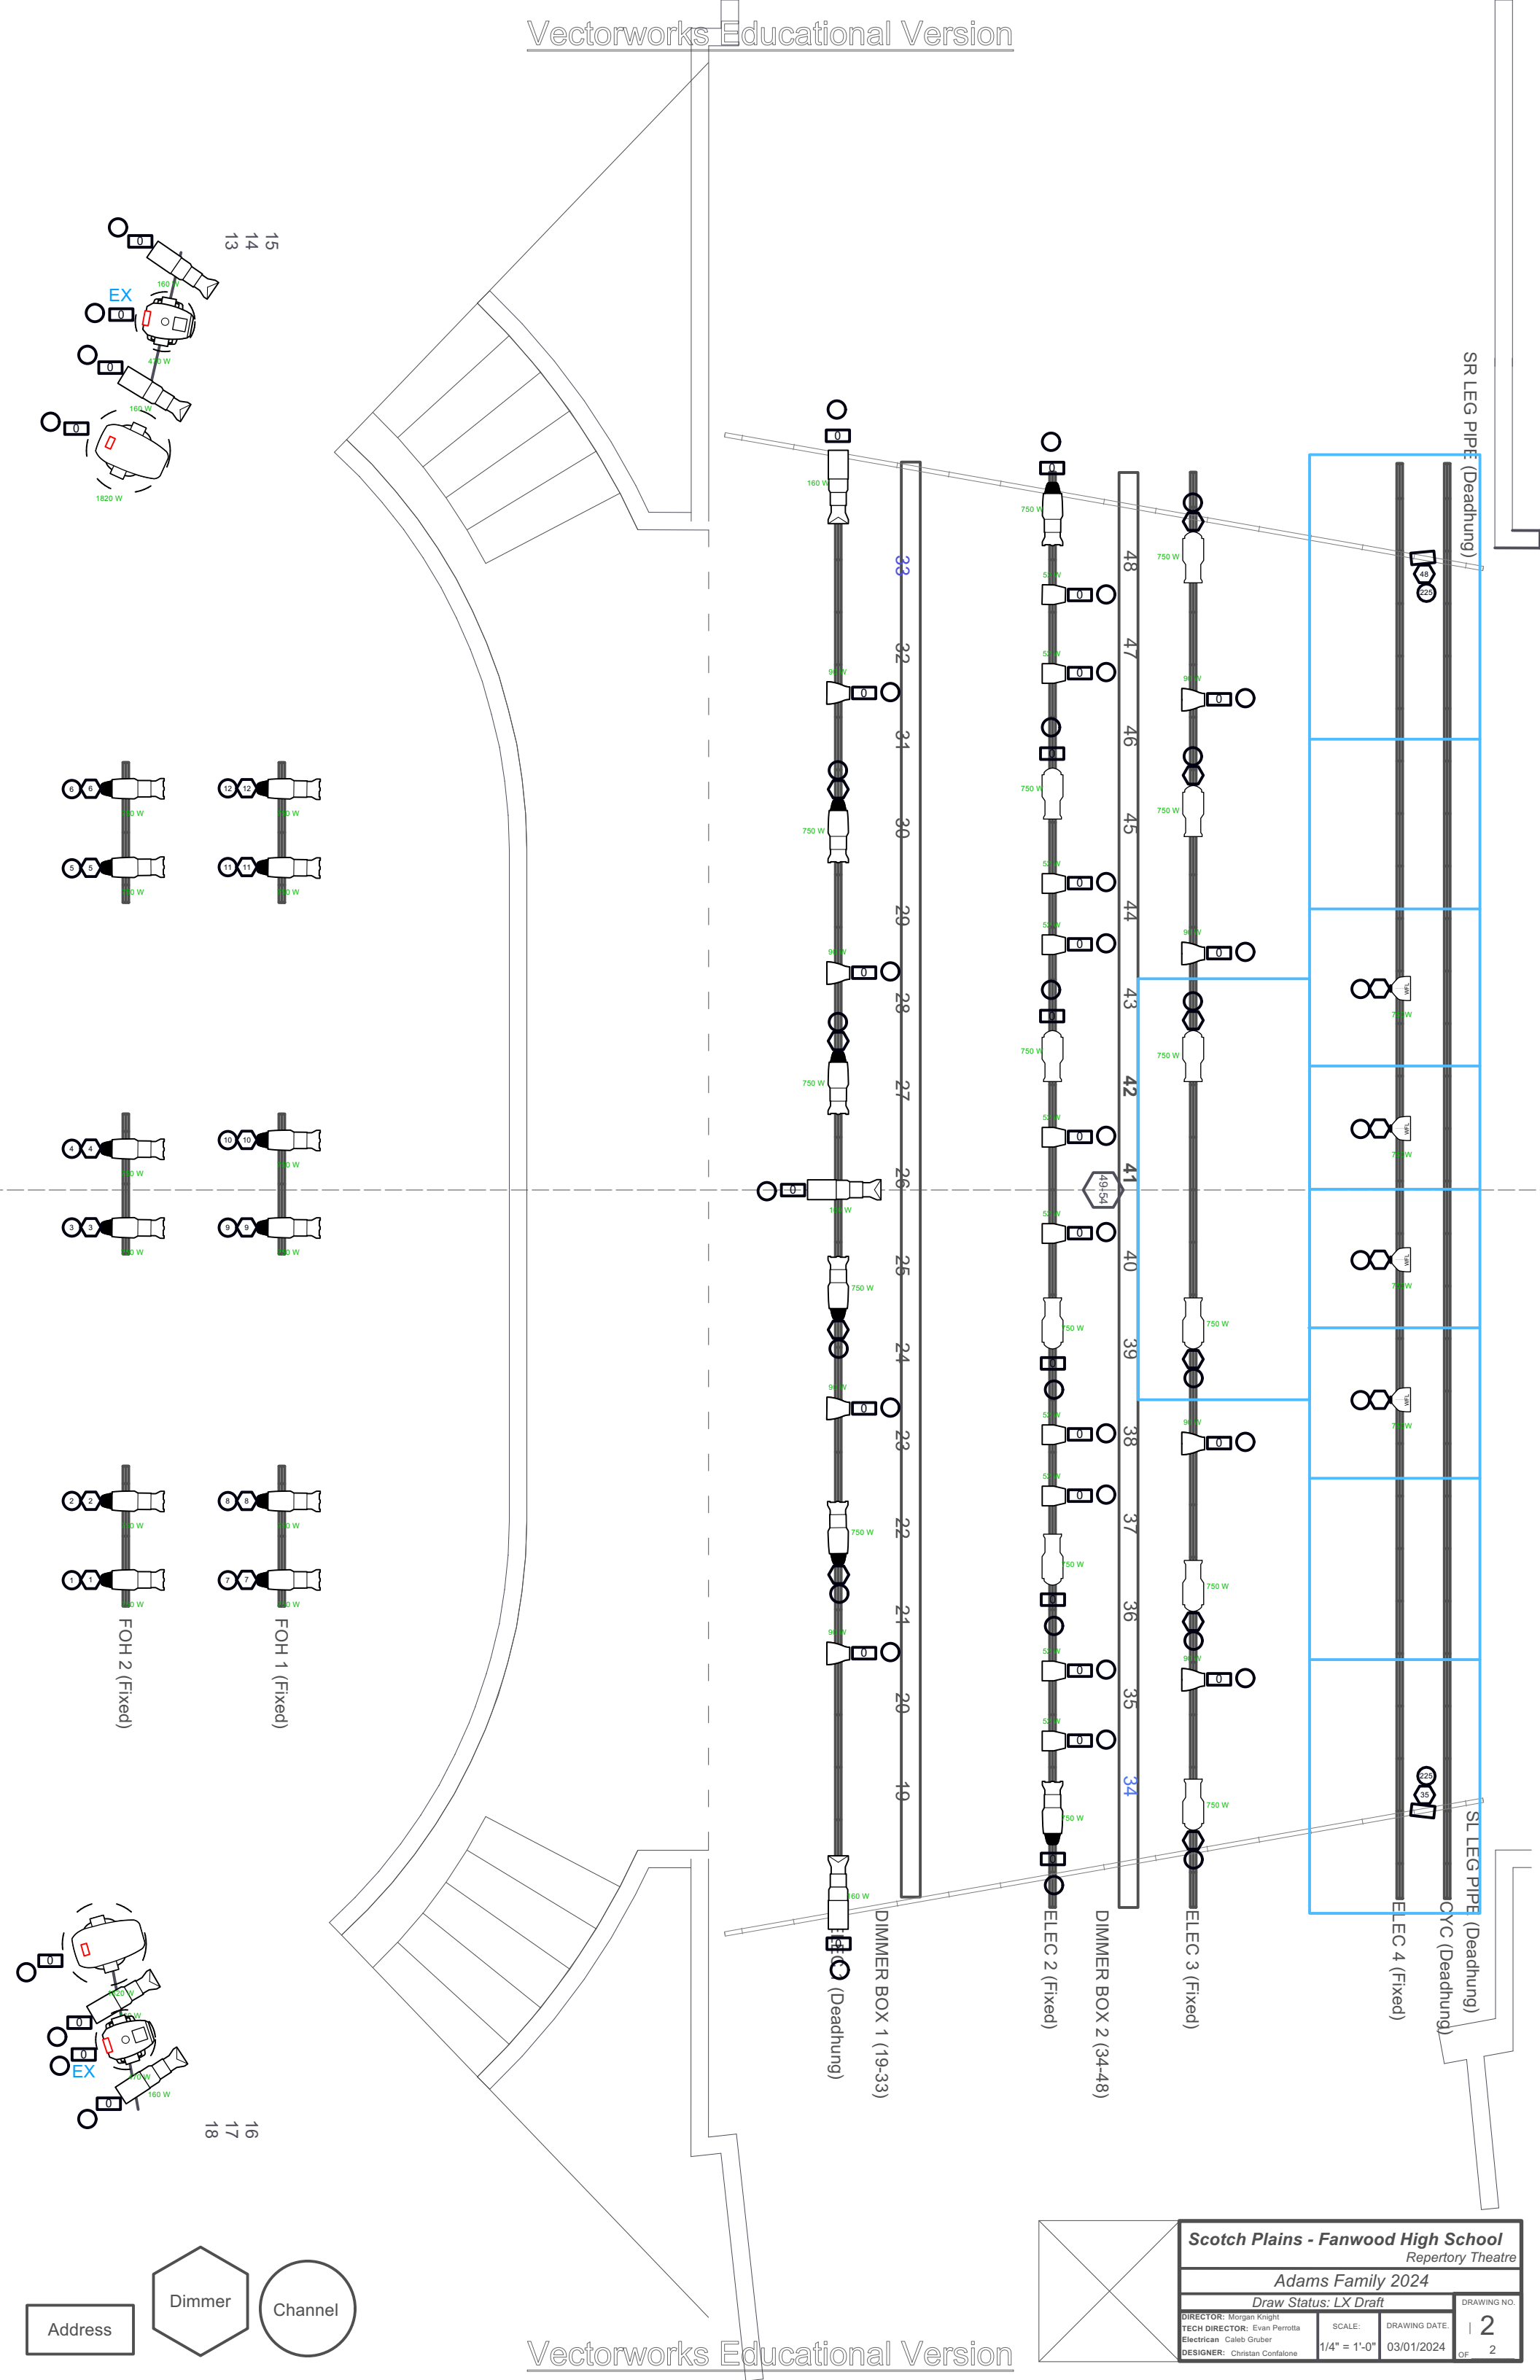

Address

Dimmer

Channel

Scotch Plains - Fanwood High School

Repertory Theatre

Adams Family 2024

Draw Status: LX Draft

DIRECTOR: Morgan Knight

TECH DIRECTOR: Evan Perrotta

Electrician: Caleb Gruber

DESIGNER: Christian Confalone

SCALE: 1/4" = 1'-0"

DRAWING DATE: 03/01/2024

DRAWING NO. 2

OF 2