


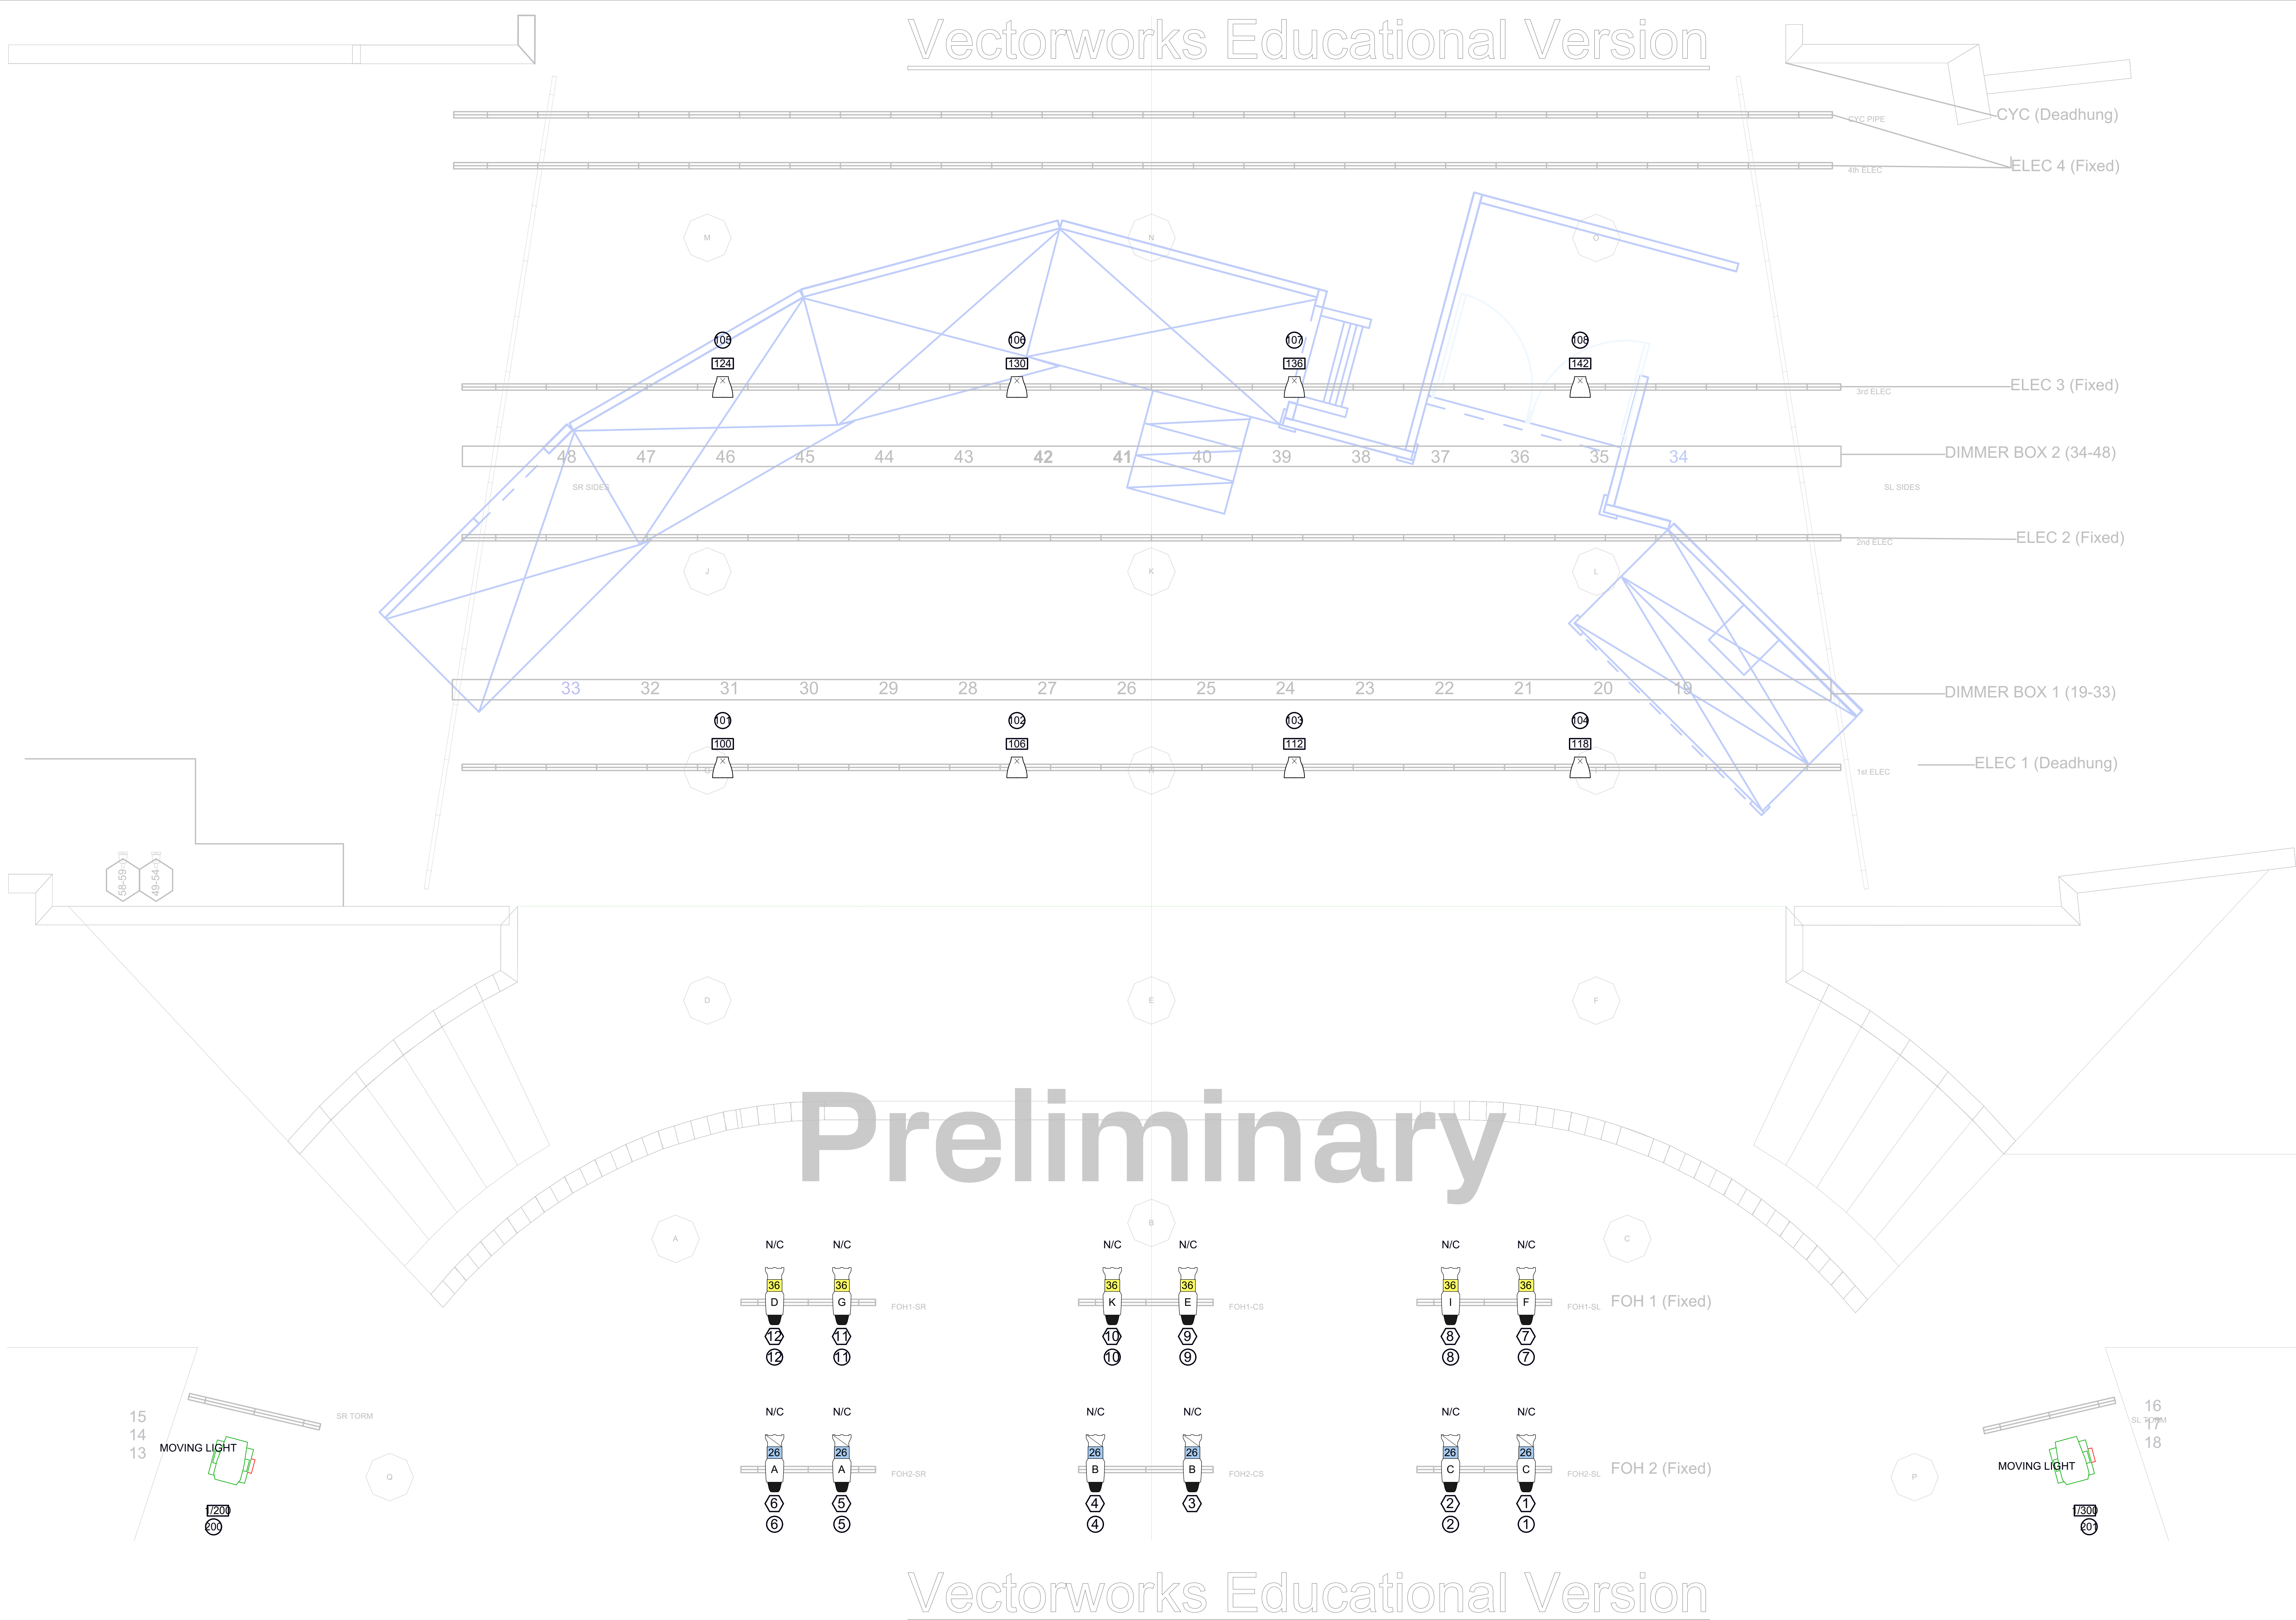

Preliminary

Revision Notes		Date		No.	
Date: 4/20/24		Revision #: No Revisions		Project ID: SPF-03	
Designed By: Christian Confalone		Drawn By: Caleb Gruber		Reviewed By: N/A	
Director: Morgan Knight		Technical Director: Evan Perrotta		Set Designer: Joseph Napolitano	
CAD File Name: GoT Plot Draft.vwx		Original Plot Date: 10/13/2024		Lightweight Paperwork: YES	
Electrician: Caleb Gruber		Client Contact: Scotch Plains - Fanwood High School		Rental Info: Hayden Production Services	
Quote #: N/A		Invoice #: N/A		Rob Slawski - 732-967-0080 (Main Phone)	
Project: Game of Tiaras		Sheet Title: Lighting Plot		Scale: 1/4" = 1'	
Sheet: 1		of: 1			