


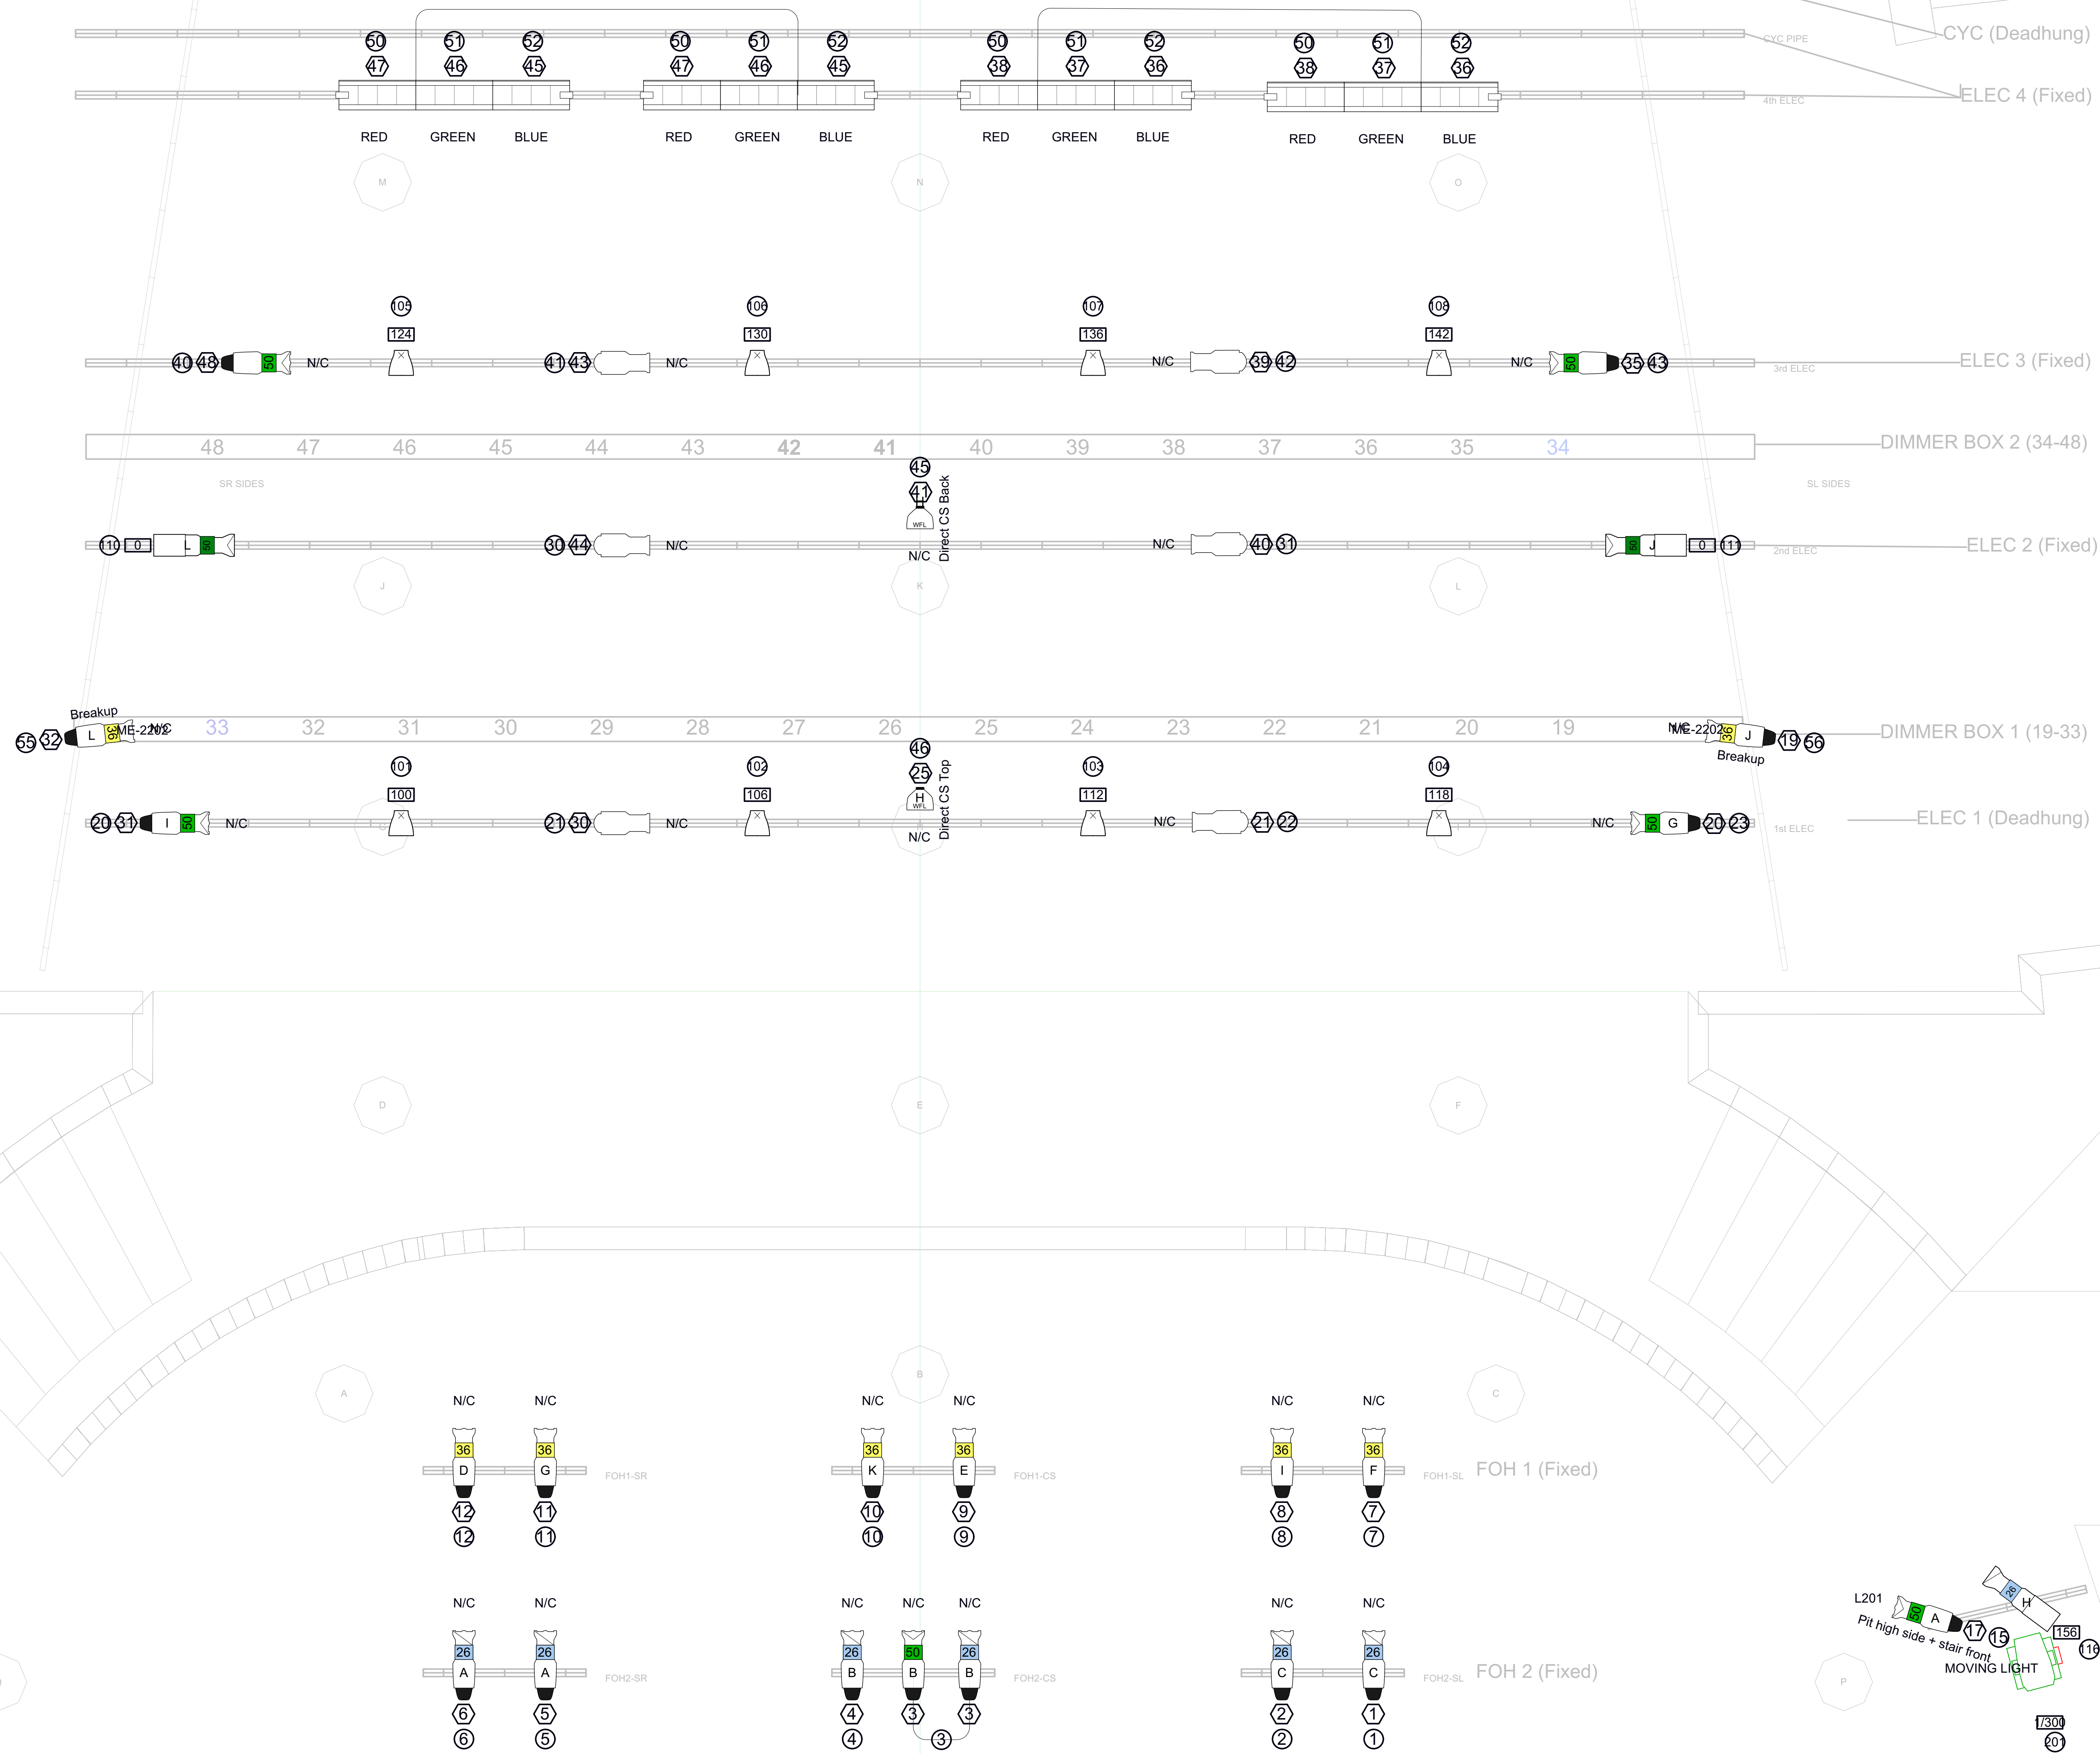

Sheet 1 — of — 1	Scale 1/4" = 1'	Project <i>SPFHS REP PLOT</i>	Designed By: Caleb Gruber	Date: 08/12/2024		
			Drawn By: Caleb Gruber	Revision #: No Revisions		
		Sheet Title Lighting Plot	Reviewed By: --	Project ID: SPF-02		
			Director: --	Drawing Status: ROUGH DRAFT		
		Client Contact Scotch Plains - Fanwood Highschool 667 Westfield Rd, Scotch Plains, NJ 07076	Technical Director Evan Perrotta	CAD file Name: SPFHS_Rep_Plot_24-25.vwx		
		Rental Info No Rentals	Set Designer: --	Original Plot Date: 08/12/2024		
		Electrician: Caleb Gruber	Lightweight Paperwork: YES	No.	Date	Revision Notes